



**LEGEND**

- C2107 - MXA Drywall, White
- Sample Location

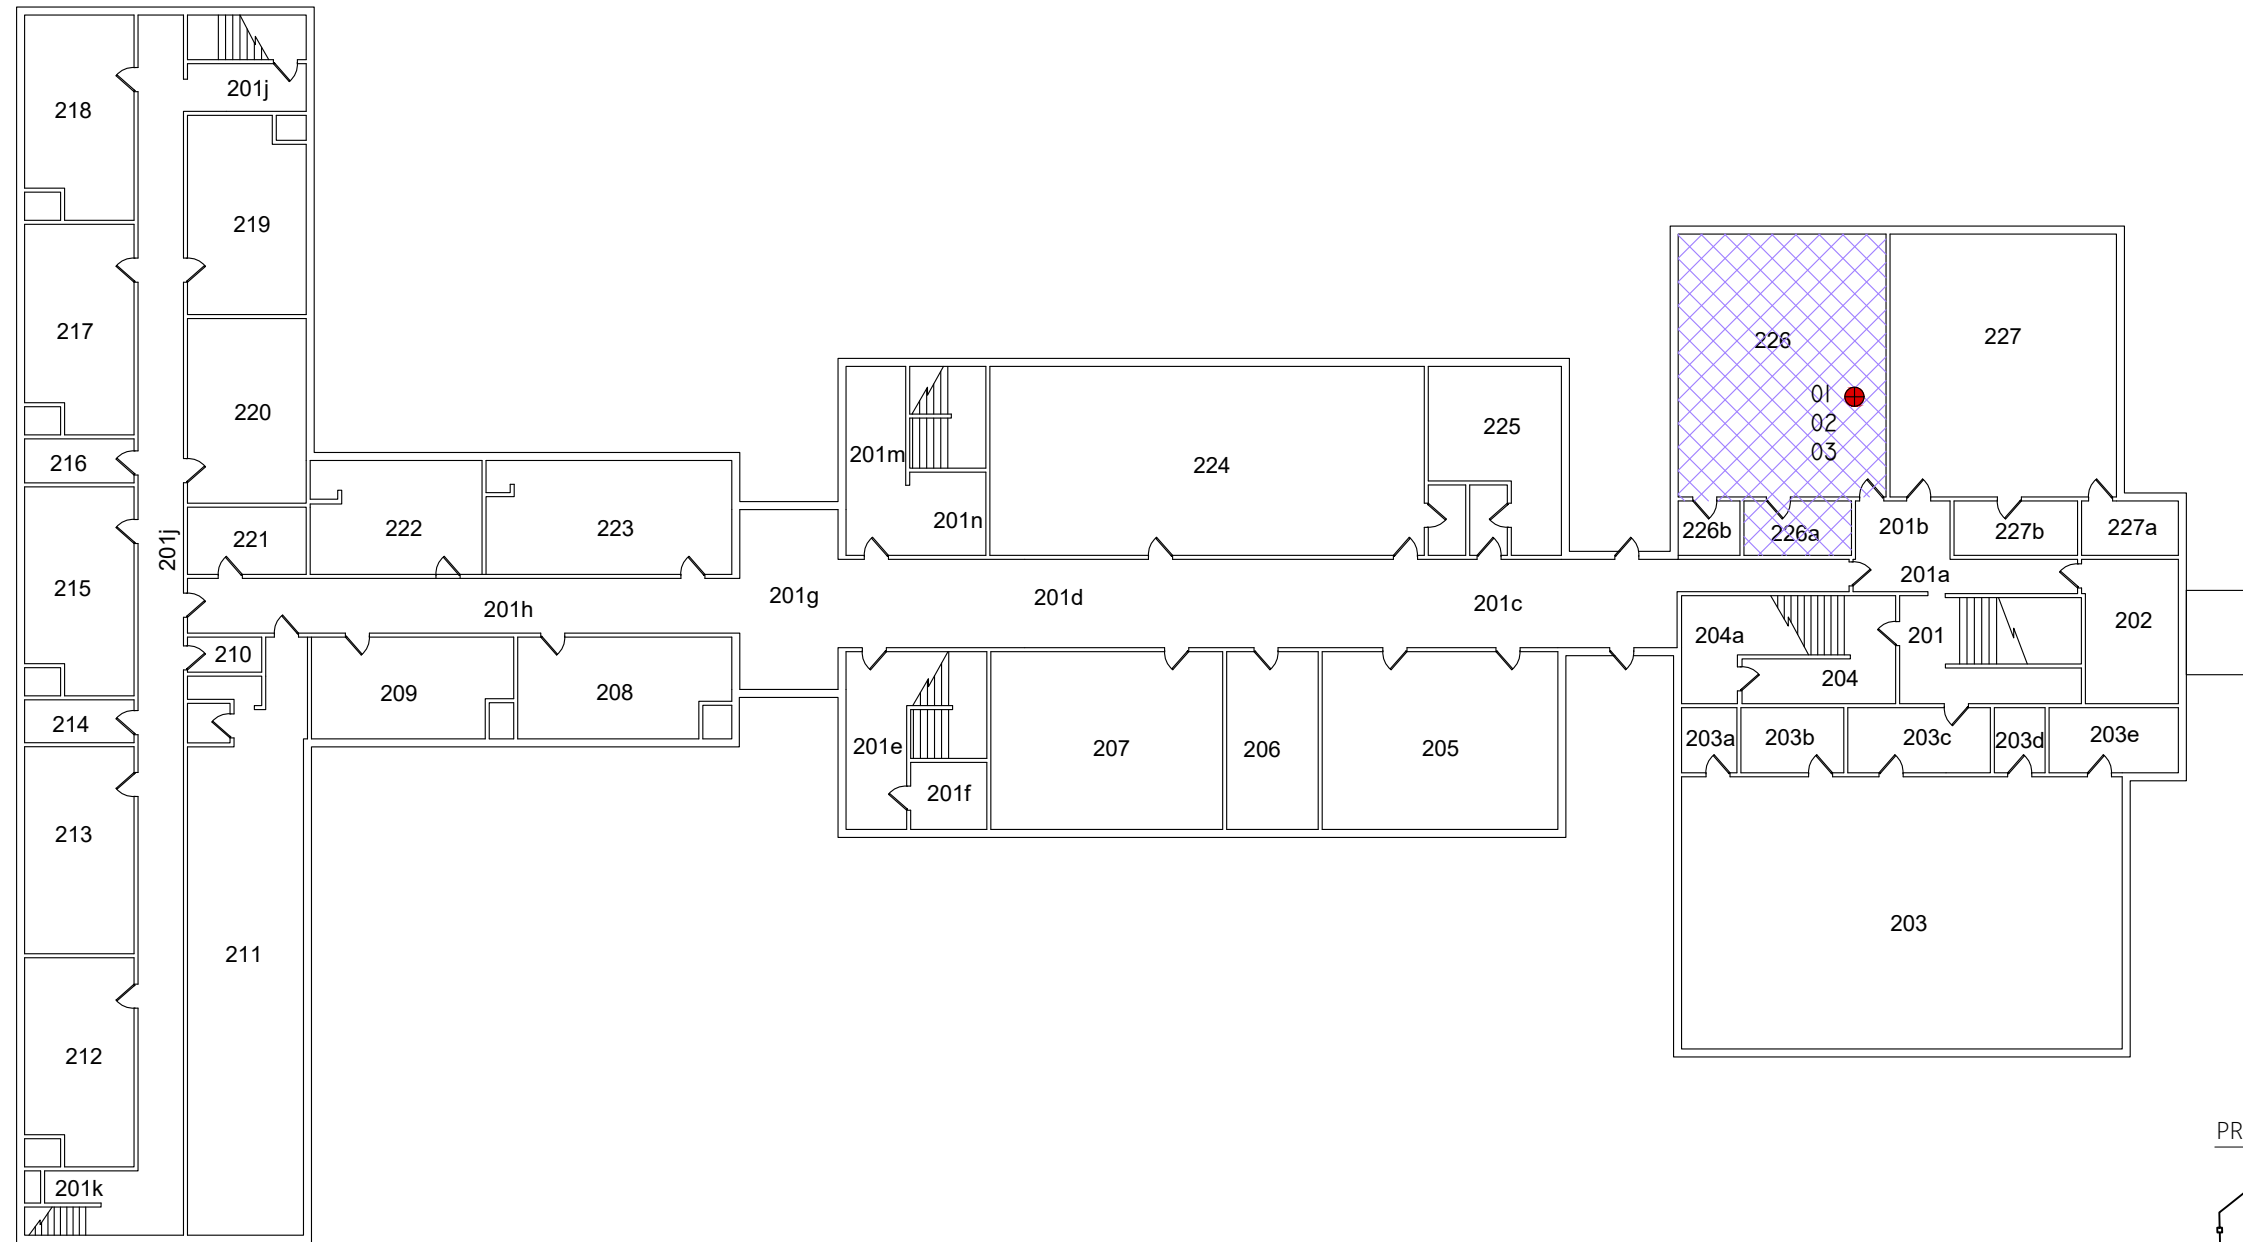

PROJECT KEY PLAN

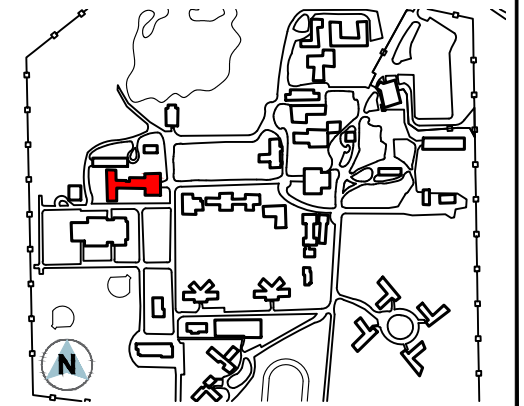

SECOND FLOOR PLAN

1" = 24'-0"

NOTE: CONTRACTOR SHALL OBTAIN AND VERIFY ALL DIMENSIONS AND CONDITIONS AT JOB SITE AND BE FULLY RESPONSIBLE FOR SAME.

REVISIONS			DRAWN	PREPARED
NO.	DATE	REMARKS	SClark	---
1	1/28/20		TRACED	APPROVED
			---	---
			CHECKED	APPROVED
			---	---



State of Illinois  
**AJ BALLARD**  
 State Capital Development Board

ACADEMIC BUILDING—SECOND FLOOR — HOMOGENEOUS AREA C2107 — MXA	PROJECT NO. 123-456-789
STATE YOUTH CENTER DEPARTMENT OF CORRECTIONS—ACADEMIC BLDG 12W345 MAIN STREET ST CHARLES, KANE COUNTY, ILLINOIS 60174	DATE 10/14/2019
	SHEET NO. 18